


All dimensions to be checked on site by contractor prior to preparation of shop drawings and commencement of work on site.

Do not scale from this drawing.


This drawing and the copyrights and patents therein are the property of Apex Architecture and may not be used or reproduced without consent.

This drawing is to be read in conjunction with all relevant consultant's drawings/documents and any discrepancies or variations are to be notified to Apex Architecture before the affected work commences.

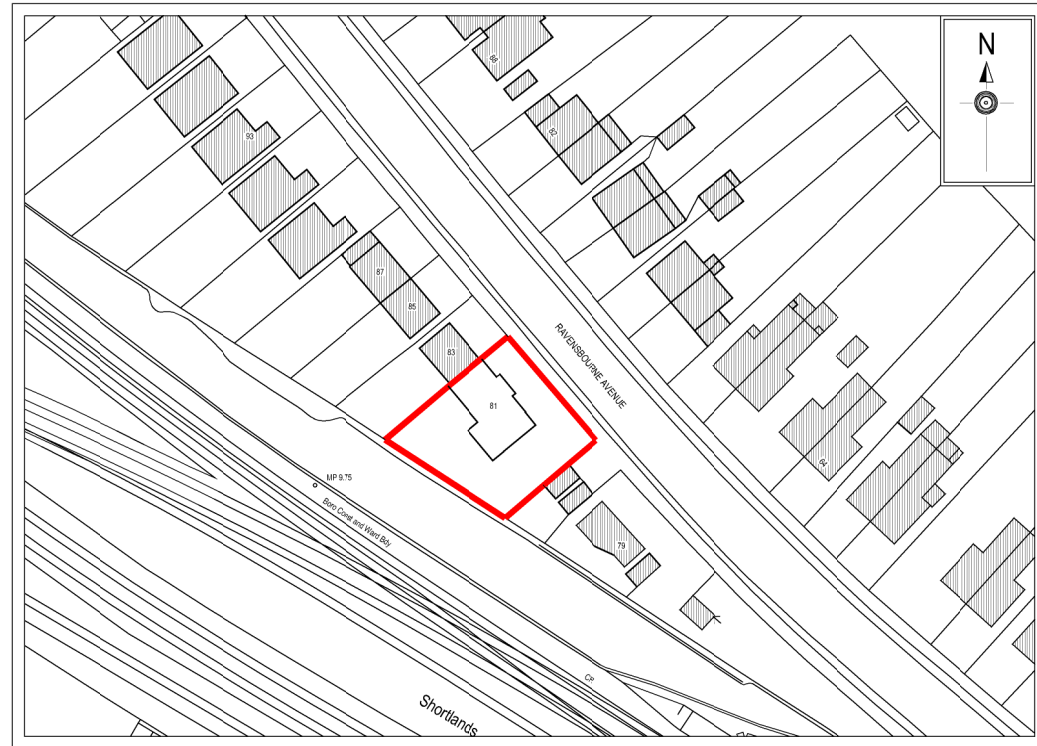

Ordnance Survey (c) Crown Copyright 2016. All rights reserved. Licence number 100022432

LOCATION PLAN
SCALE 1:1250

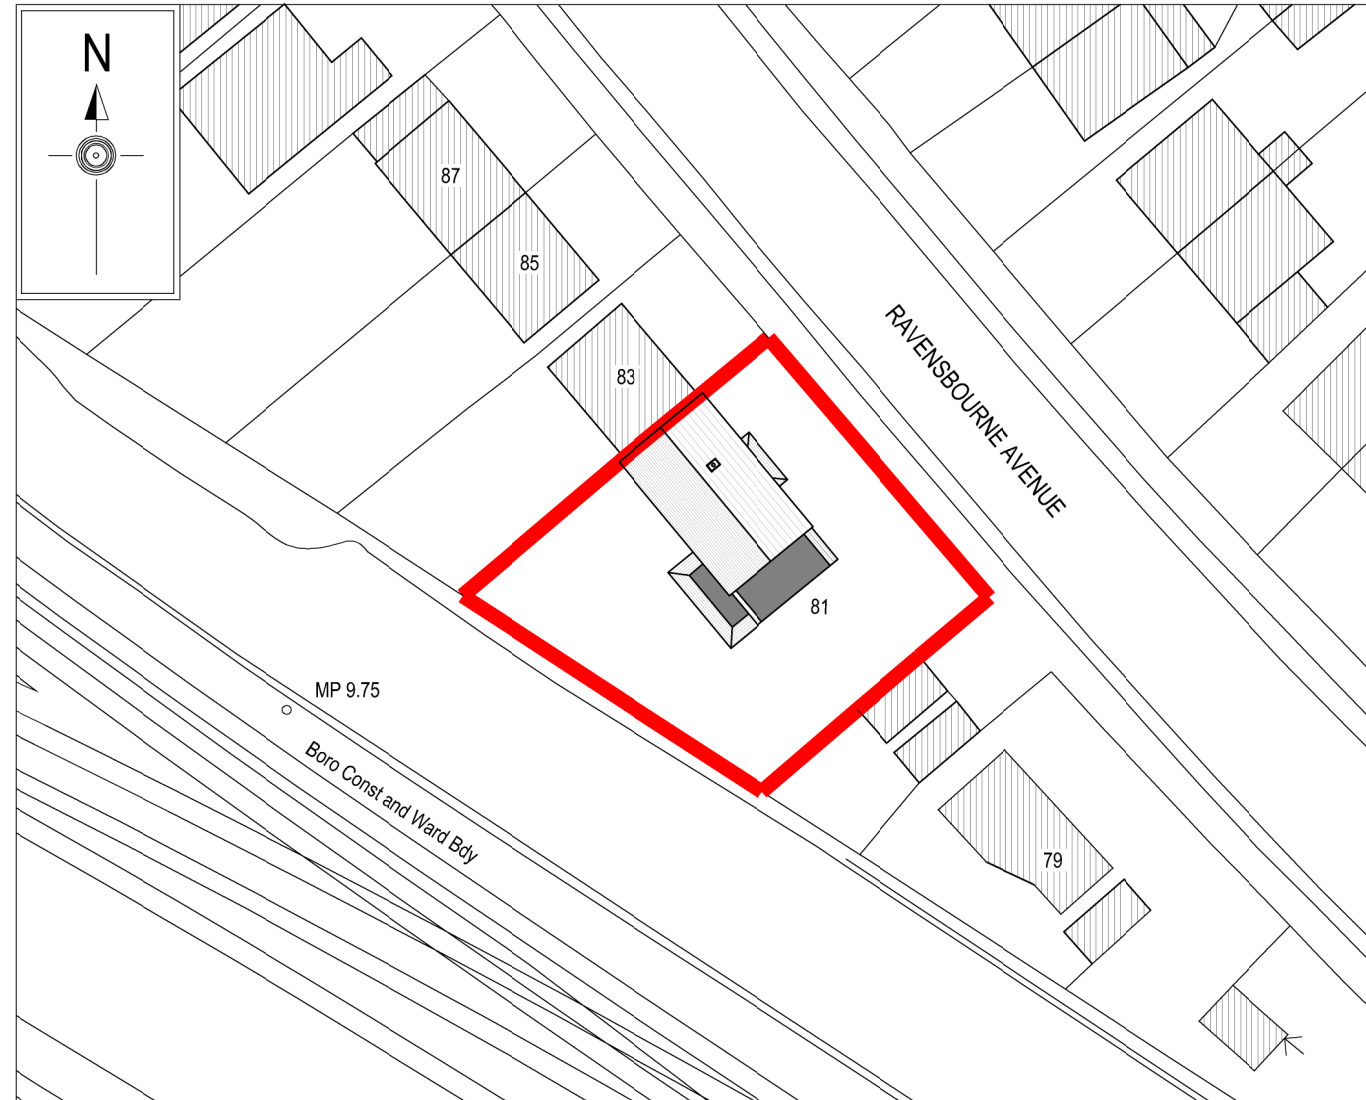

BLOCK PLAN
SCALE 1:500

Apex Architecture

Viney Hall, Gloucestershire, GL15 4ND 01594 516161
68 Upper Ferry Hill, Bristol, BS3 1NH 01173 253322
161-165 Greenwich High Rd, London, SE10 8JA 0203 393 6555

Client
Griffin Property Developments Ltd

Project
No. 81 Ravensbourne Avenue
Bromley
BR2 0AU

Title
Site Location & Block Plan

Job No. L155ra	Drawing No. 103	Revision N/A
Scale 1:1250 & 1:500@A3	Issue Planning	Date September 2016

www.apexarchitecture.com enquire@apexarchitecture.com